



PLANIMETRIA ANTE-OPERAM

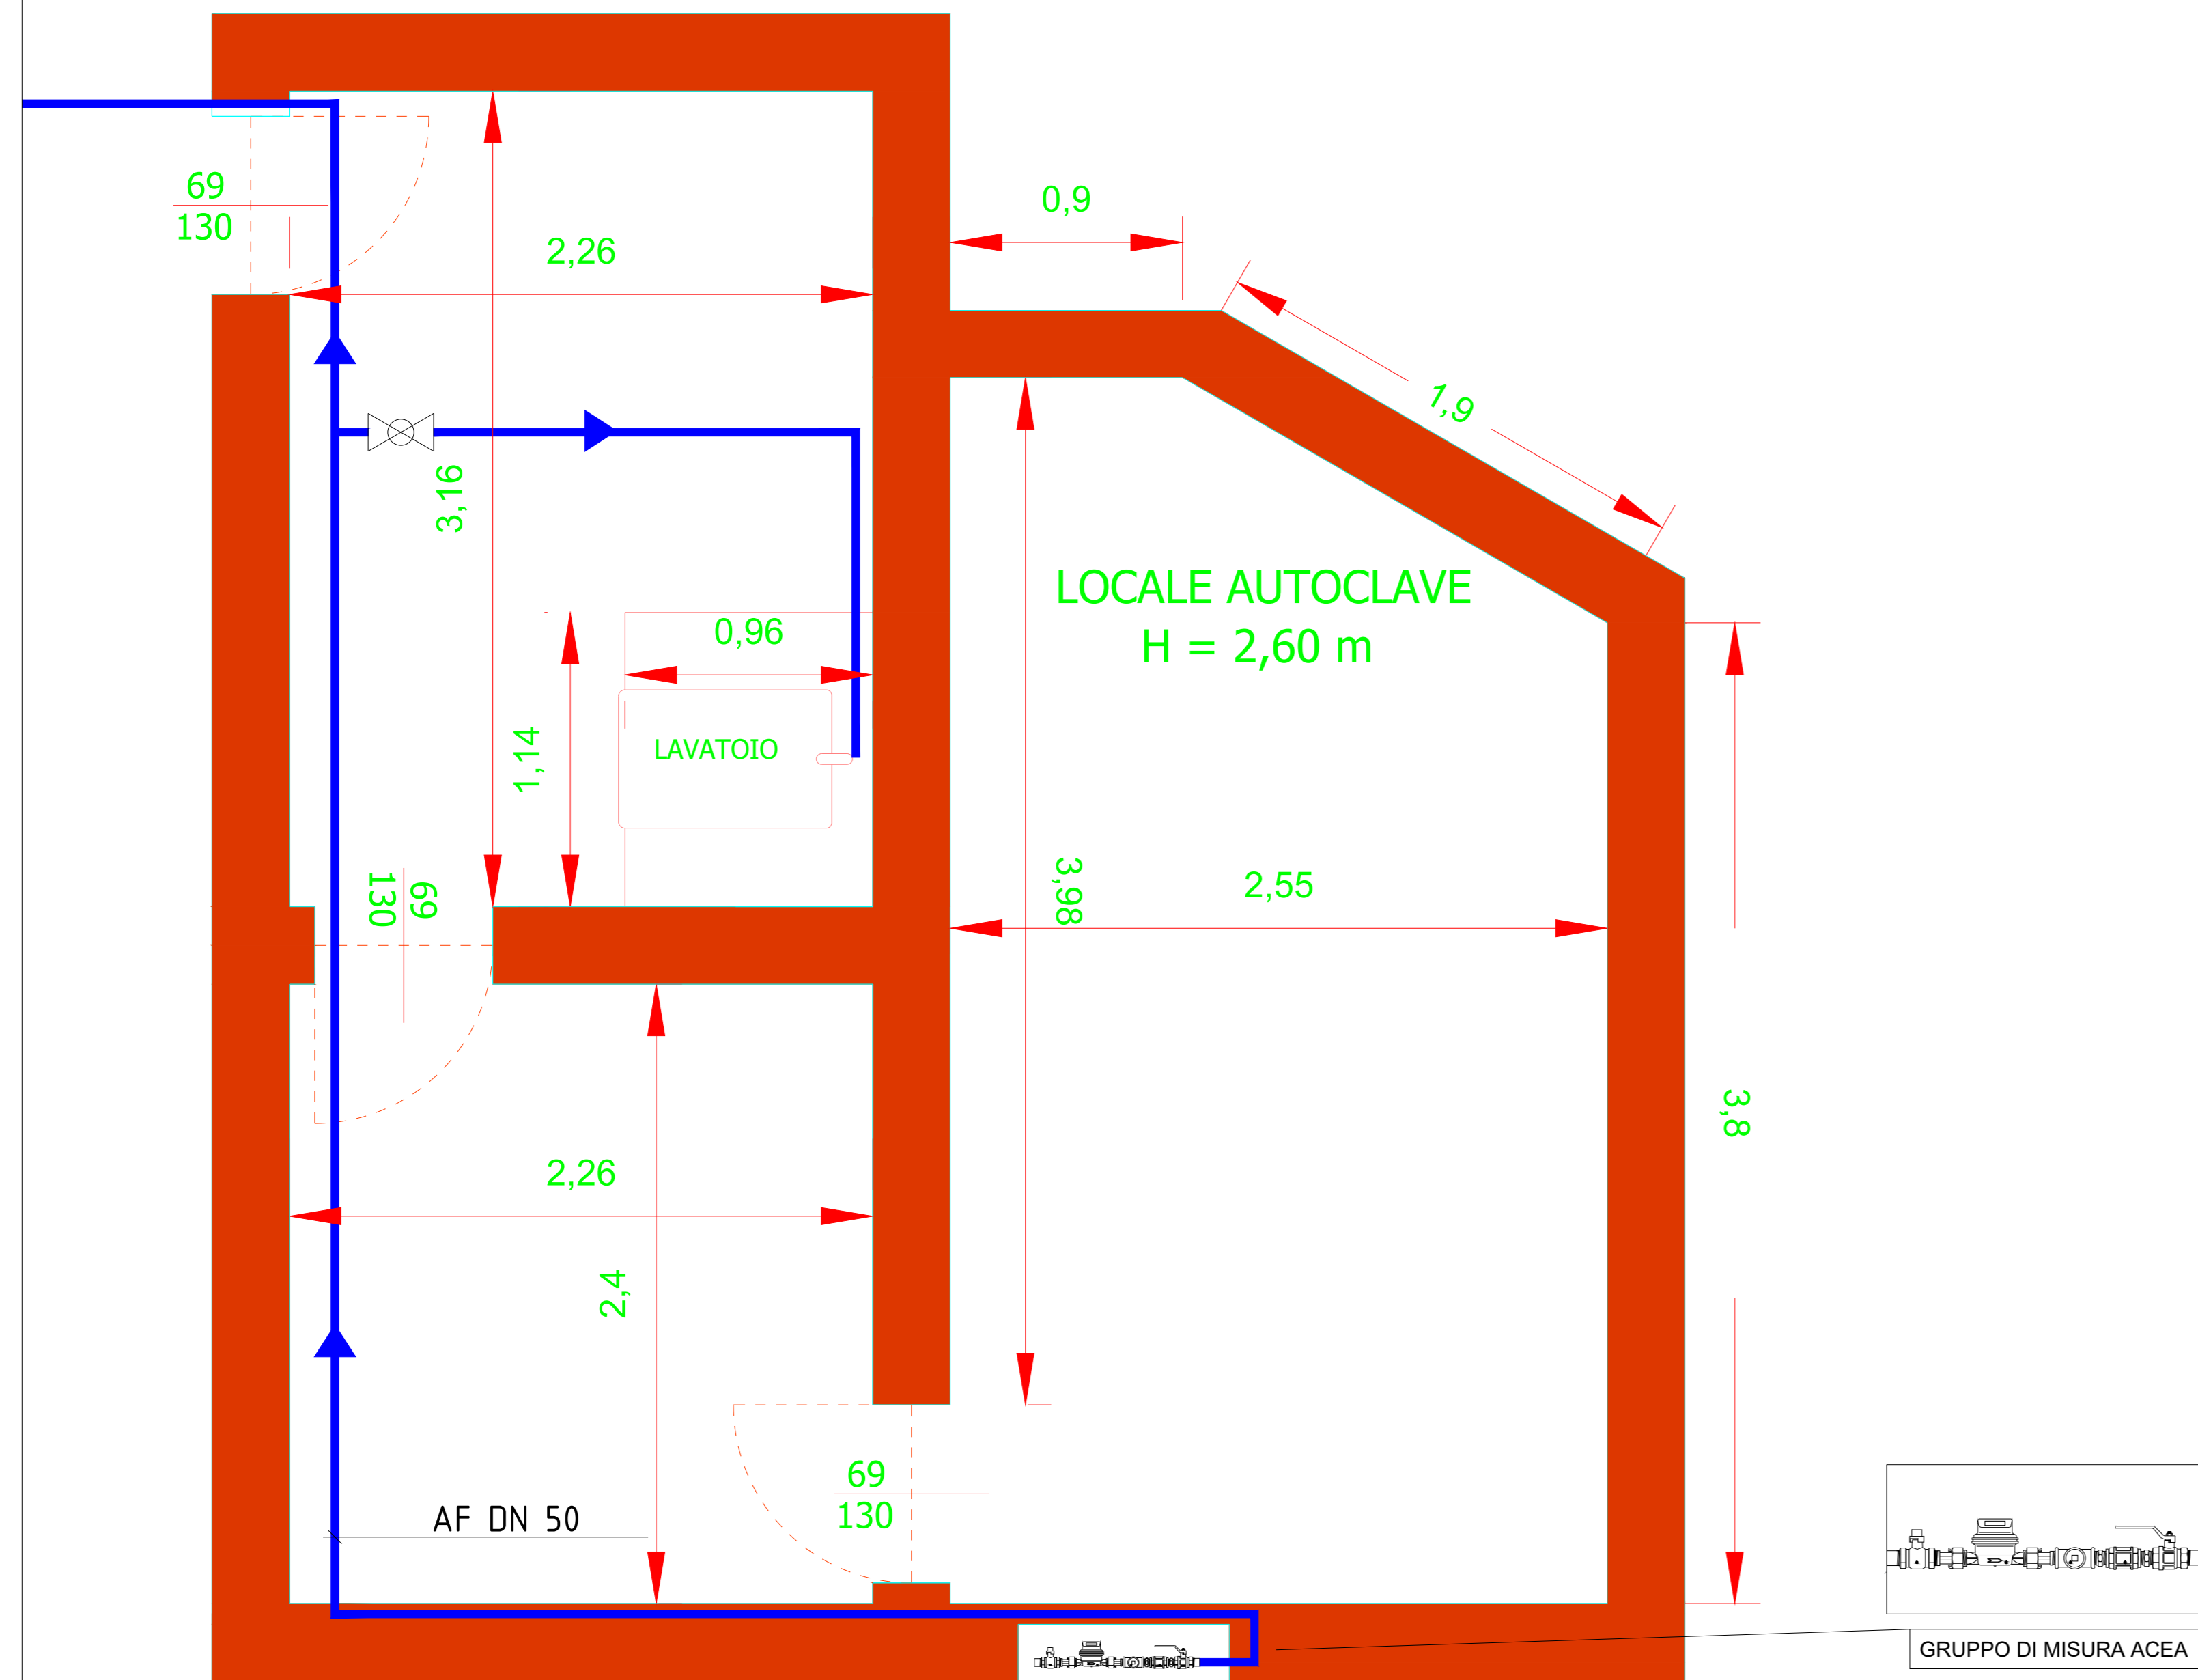

PIANO STADA

PLANIMETRIA POST-OPERAM

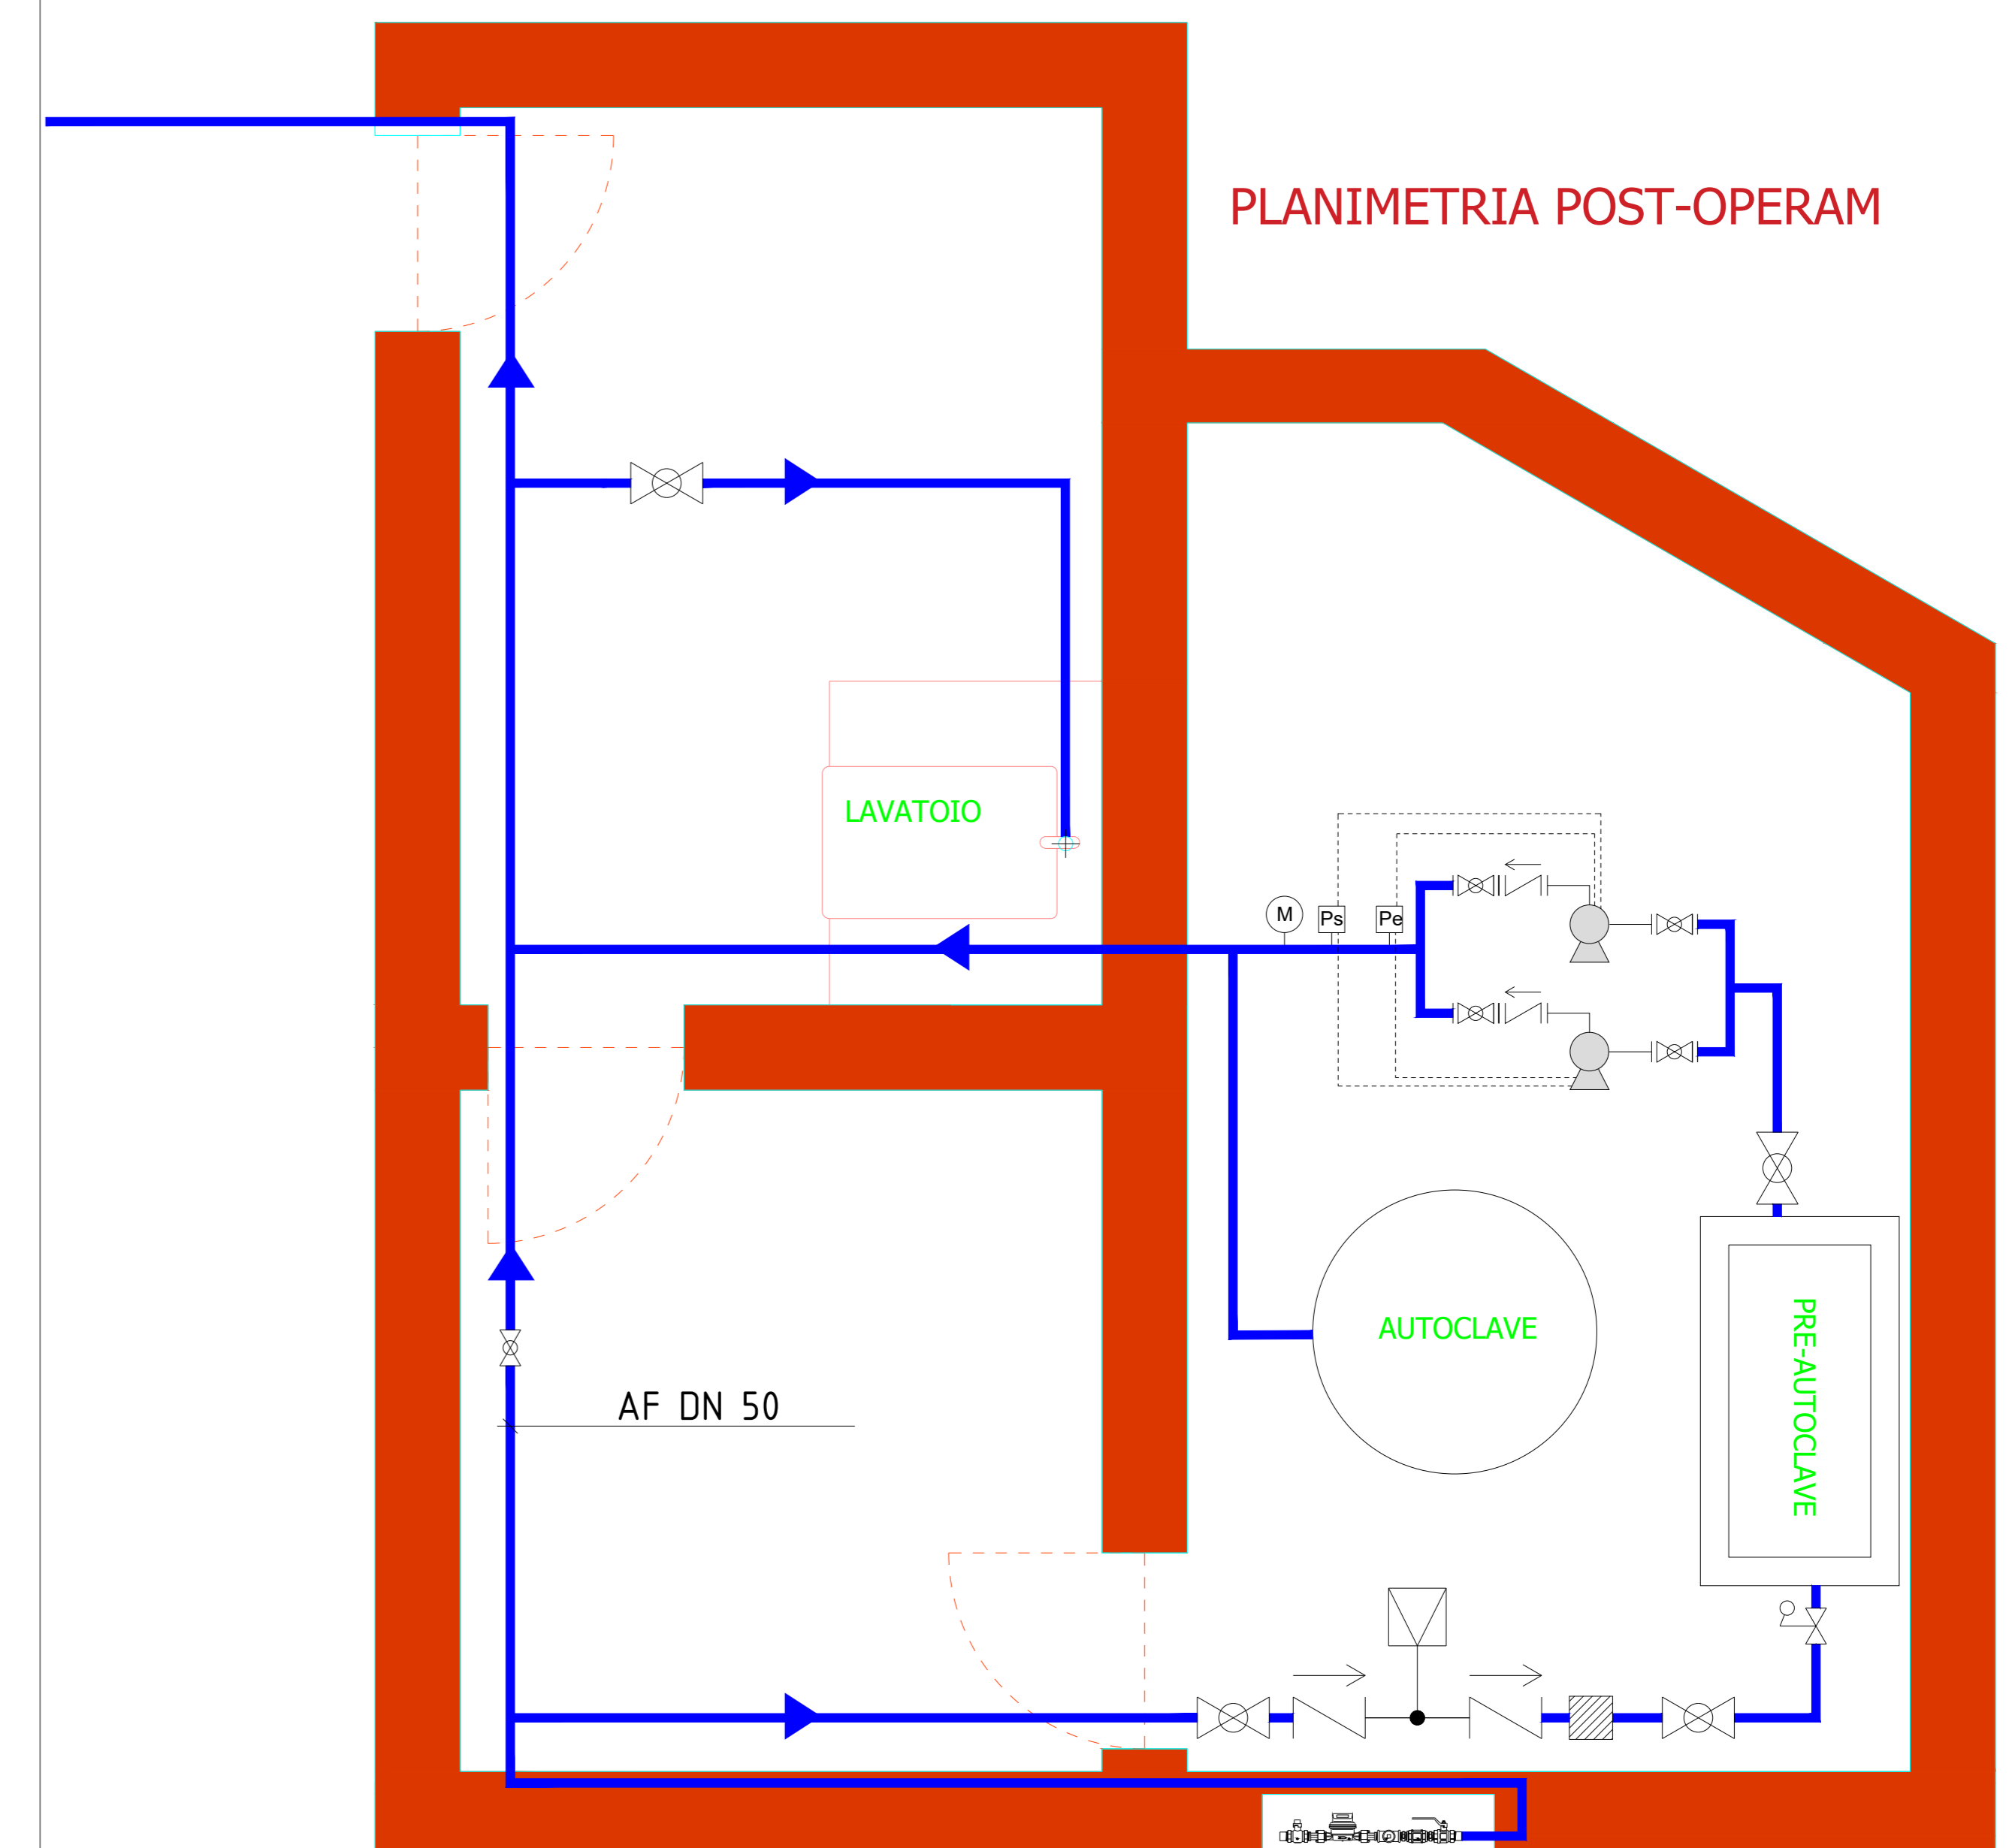

PIANO STADA